


## **FRONT ELEVATION** SCALE 1:100



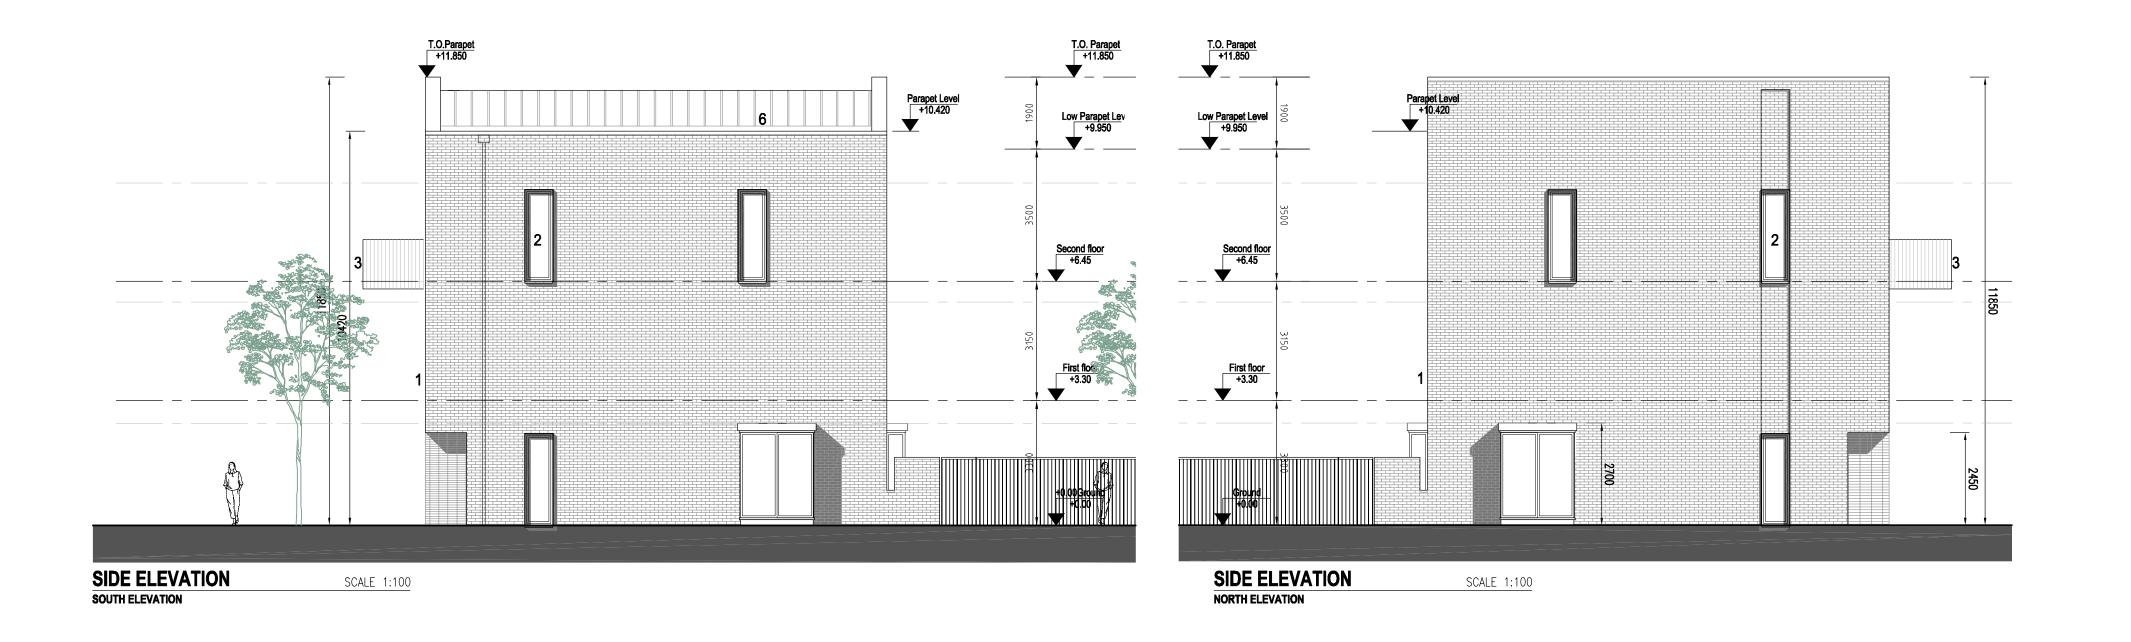

**BLOCK B4** 



## **MATERIALS KEY:**

- 1. SELECTED BRICK, BIRTLEY OLDE ENGLISH BUFF OR SIMILAR
- 2. ALUMINIUM WINDOWS WITH ALUMINIUM REVEALS TO SELECTED WINDOWS, DARK GREY
- 3. VERTICAL STEEL UPRIGHT BALUSTRADE / RAILINGS (SAME RAL AS WINDOWS)
- 4. PROPRIETARY RENDER SYSTEM FINISH
- 5. HIT AND MISS PATTERN IN SELECTED BRICK, BIRTLEY OLDE ENGLISH BUFF OR SIMILAR 6. STANDING SEAM ROOF BEHIND BRICK PARAPET COPING

Copyright. All Rights Reserved.

This work is copyright and cannot be produced or copied in any form or by any means

(graphic, electronic or mechanical including photocopying) without the written permission of the originator. Any license, express or implied, to use this document for any purpose whatsoever is restricted to the terms of the agreement or implied agreement between the

DO NOT SCALE FROM THIS DRAWING. WORK ONLY FROM FIGURED DIMENSIONS. THIS DRAWING TO BE READ IN CONJUNCTION WITH RELEVANT CONSULTANT'S DRAWINGS.

Plot Time: 7/9/2021 3:45:45 PM

originator and the instructing party.

Modified By: Cameron Lee

Levels and contours are relative to an Ordnance Survey

**KEY PLAN** 

SCALE NTS

		Revision Schedule
No.	Date	Description
D4	40.00.0004	OUDAMOSION OF OUR BUANNING ARRUGATION
P1	18.06.2021	SUBMISSION OF SHD PLANNING APPLICATION

## Scott Tallon Walker Architects

19 Merrion Square, Dublin 2, Ireland

Tel: +351 (0)1 669 3000
Fax: +351 (0)1 661 3300
Email: mail@stwarchitects.com
Web: www.stwarchitects.com

Clonkeen Investments DAC

Clonkeen Development, Co. Dublin

DRAWING

Block B4

2 Bed Apartment / 3 Bed Duplex Building Elevations & Section

FILE REFERENCE K:\19\19013\PLA\Planning\19013-PLA-403.dwg SCALE @A1 MODIFIED TIME:

1:100 6/18/2012 10:55:13 DRAWN BY: CHECKED BY: CL PROJECT NO: PROJECT STATUS PROJECT ARCHITECT: SJH PLANNING

REVISION

P1

DRAWING NO.

19013-PLA-403